



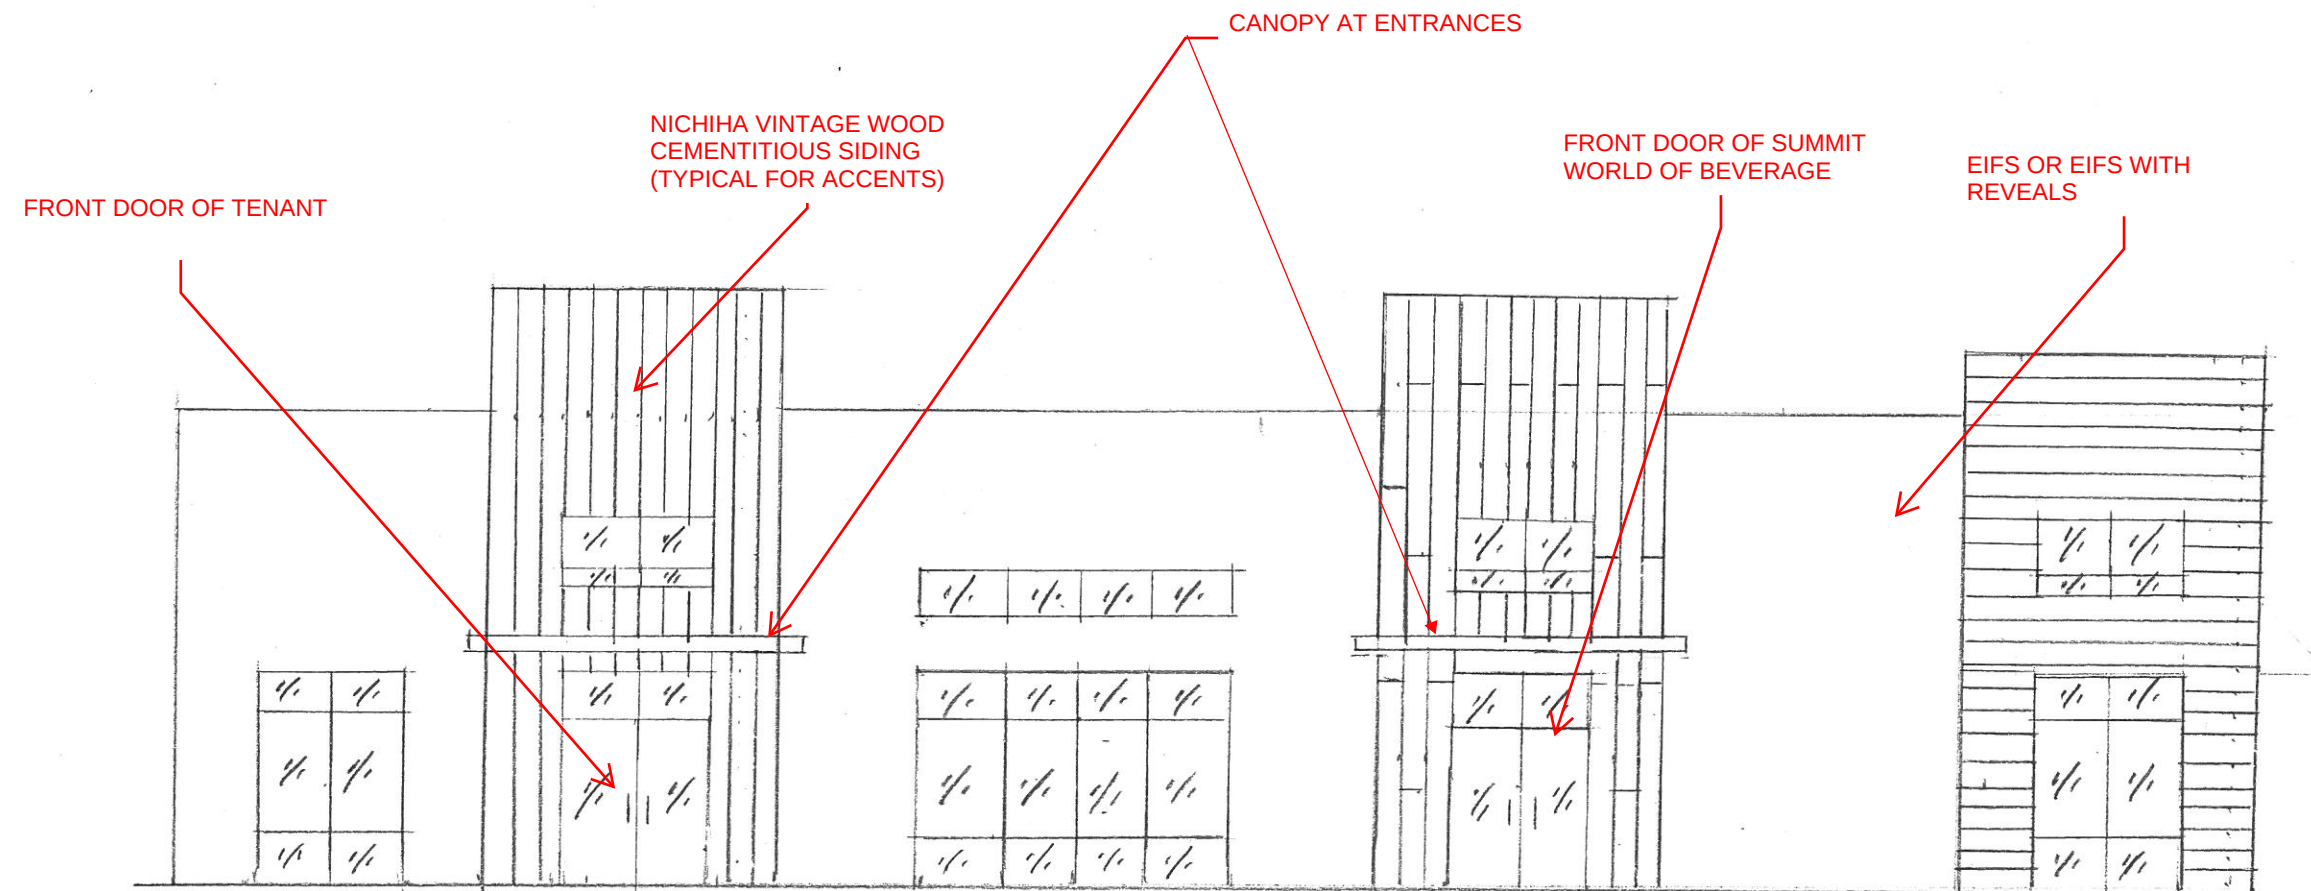

FRONT ELEVATION (FACING WEST & FACING GLYNN ST)

SCALE: 1/8"=1'-0" ON 11X17

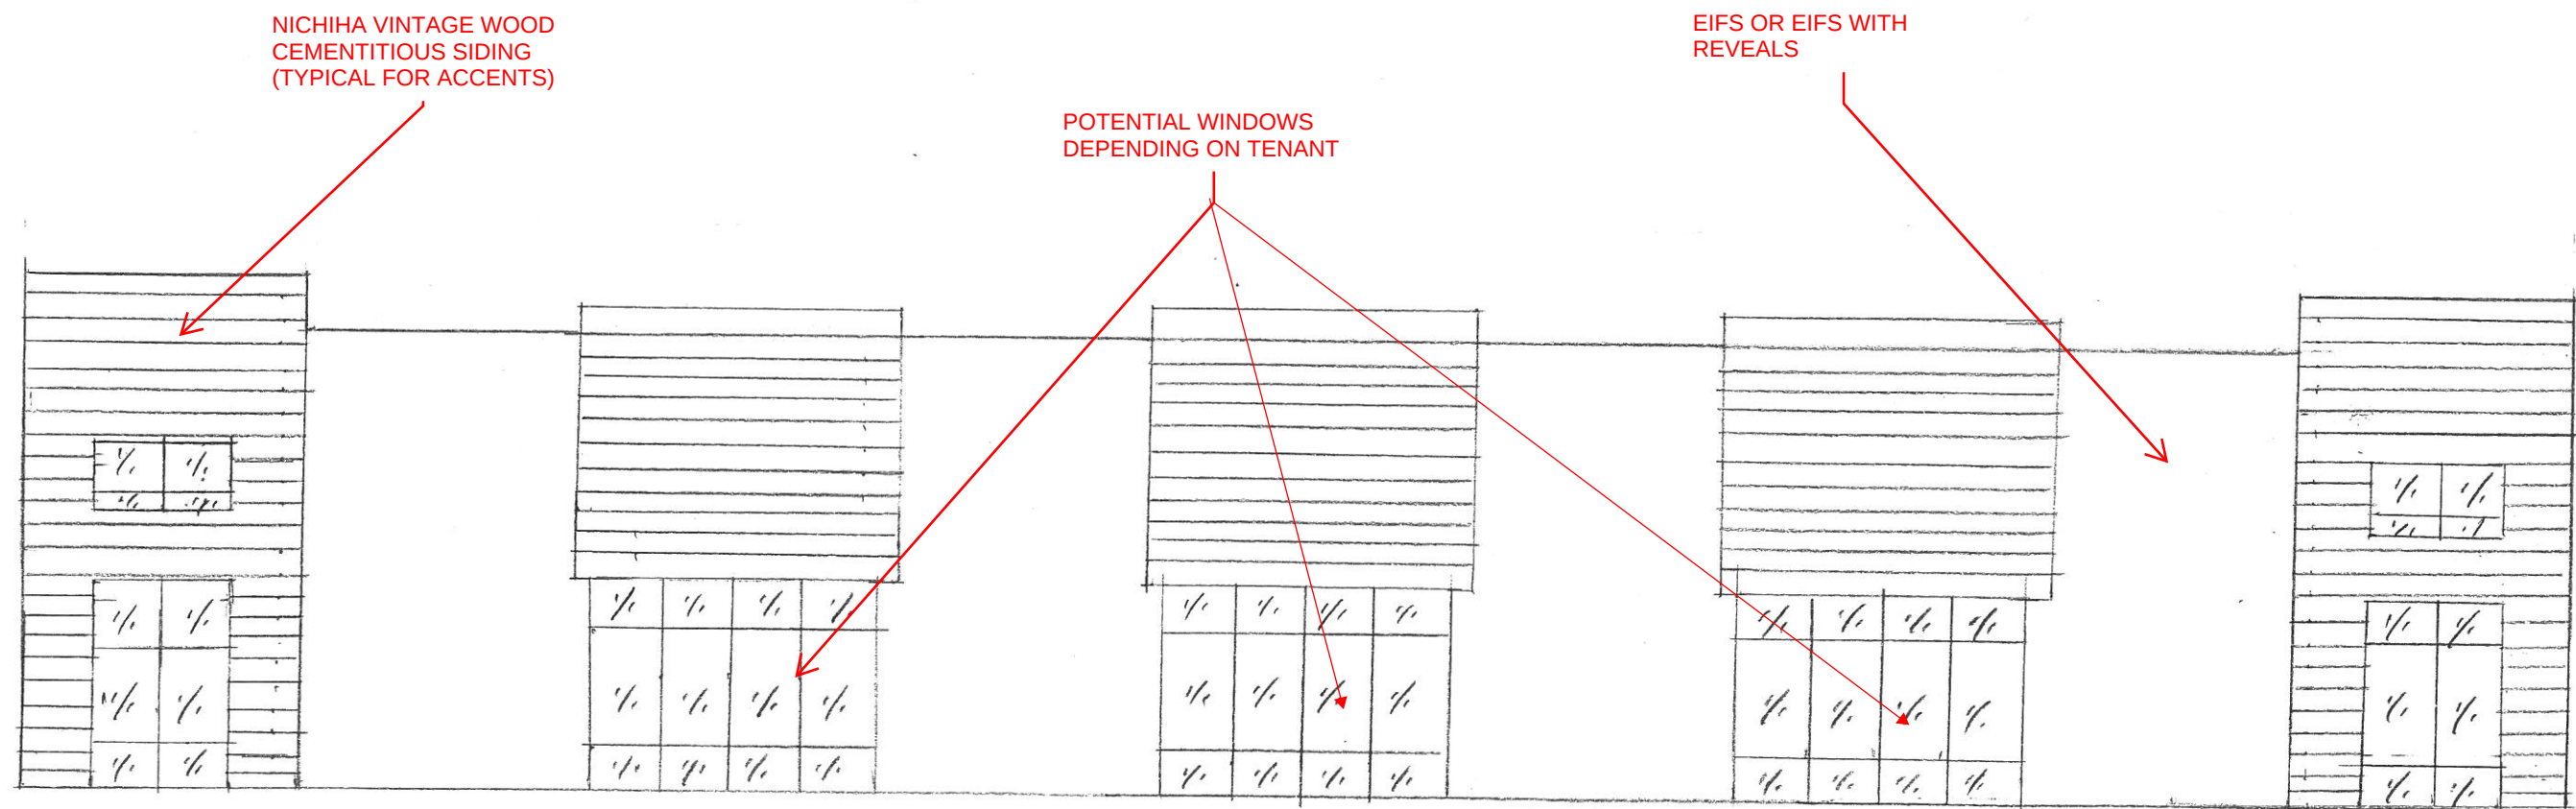


LEFT SIDE ELEVATION (FACING NORTH & FACING SUMMIT
POINT DRIVE)

SCALE: 1/8"=1'-0" ON 11X17


NICHIHA VINTAGE WOOD
CEMENTITIOUS SIDING
(TYPICAL FOR ACCENTS)

EIFS OR EIFS WITH
REVEALS

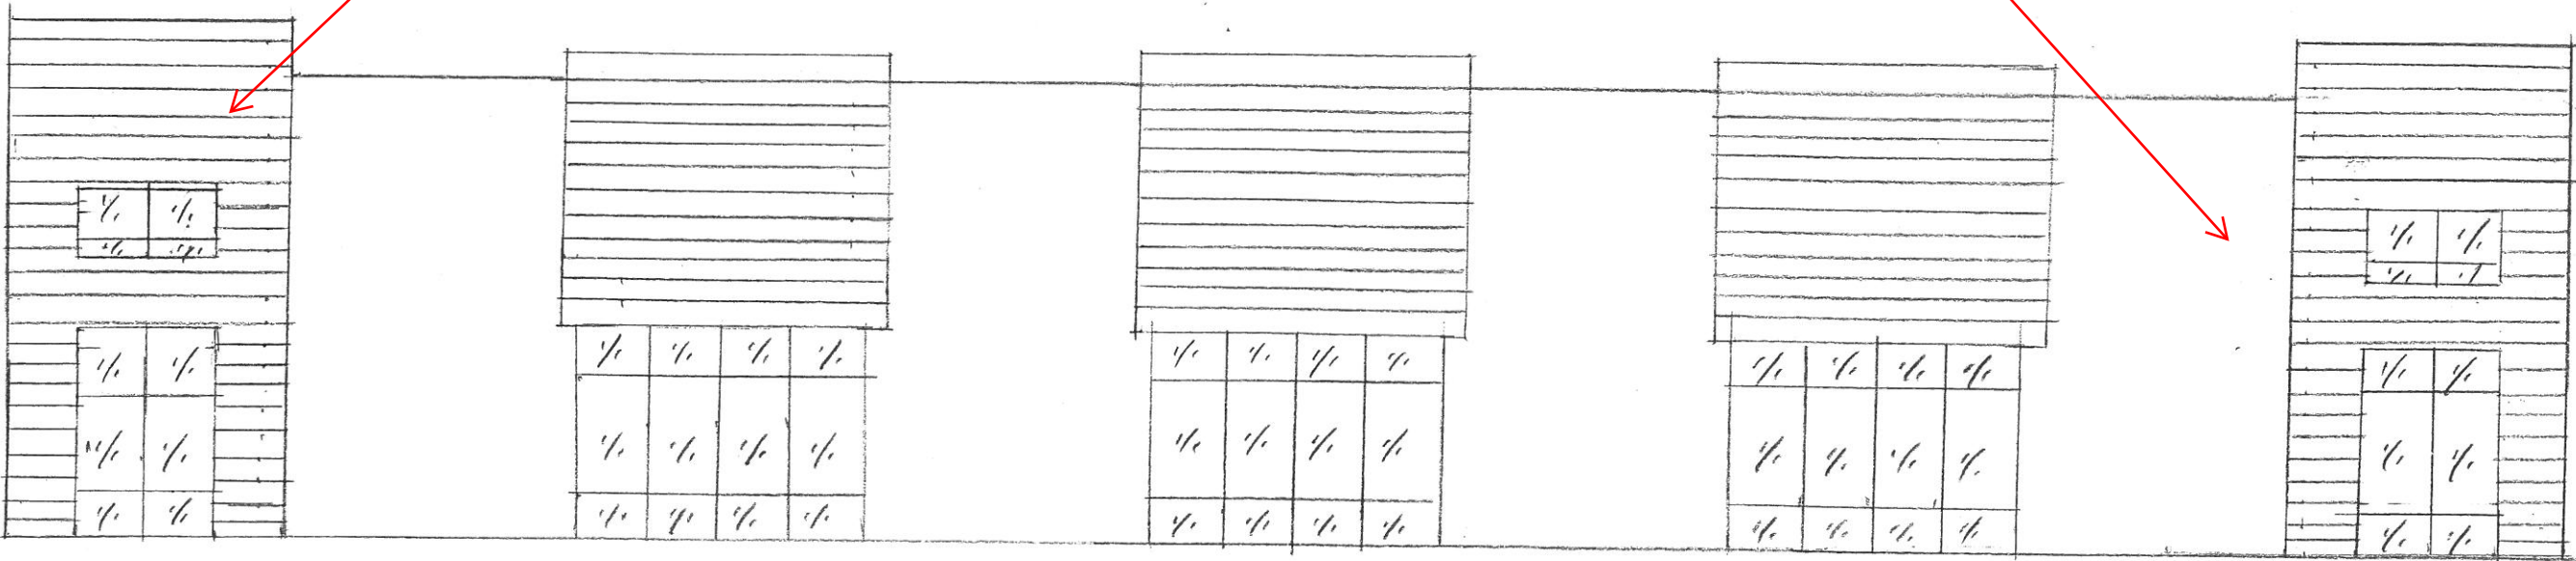

LEFT SIDE ELEVATION (FACING SOUTH & FACING JR
CRICKETS RESTAURANT)

SCALE: 1/8"=1'-0" ON 11X17

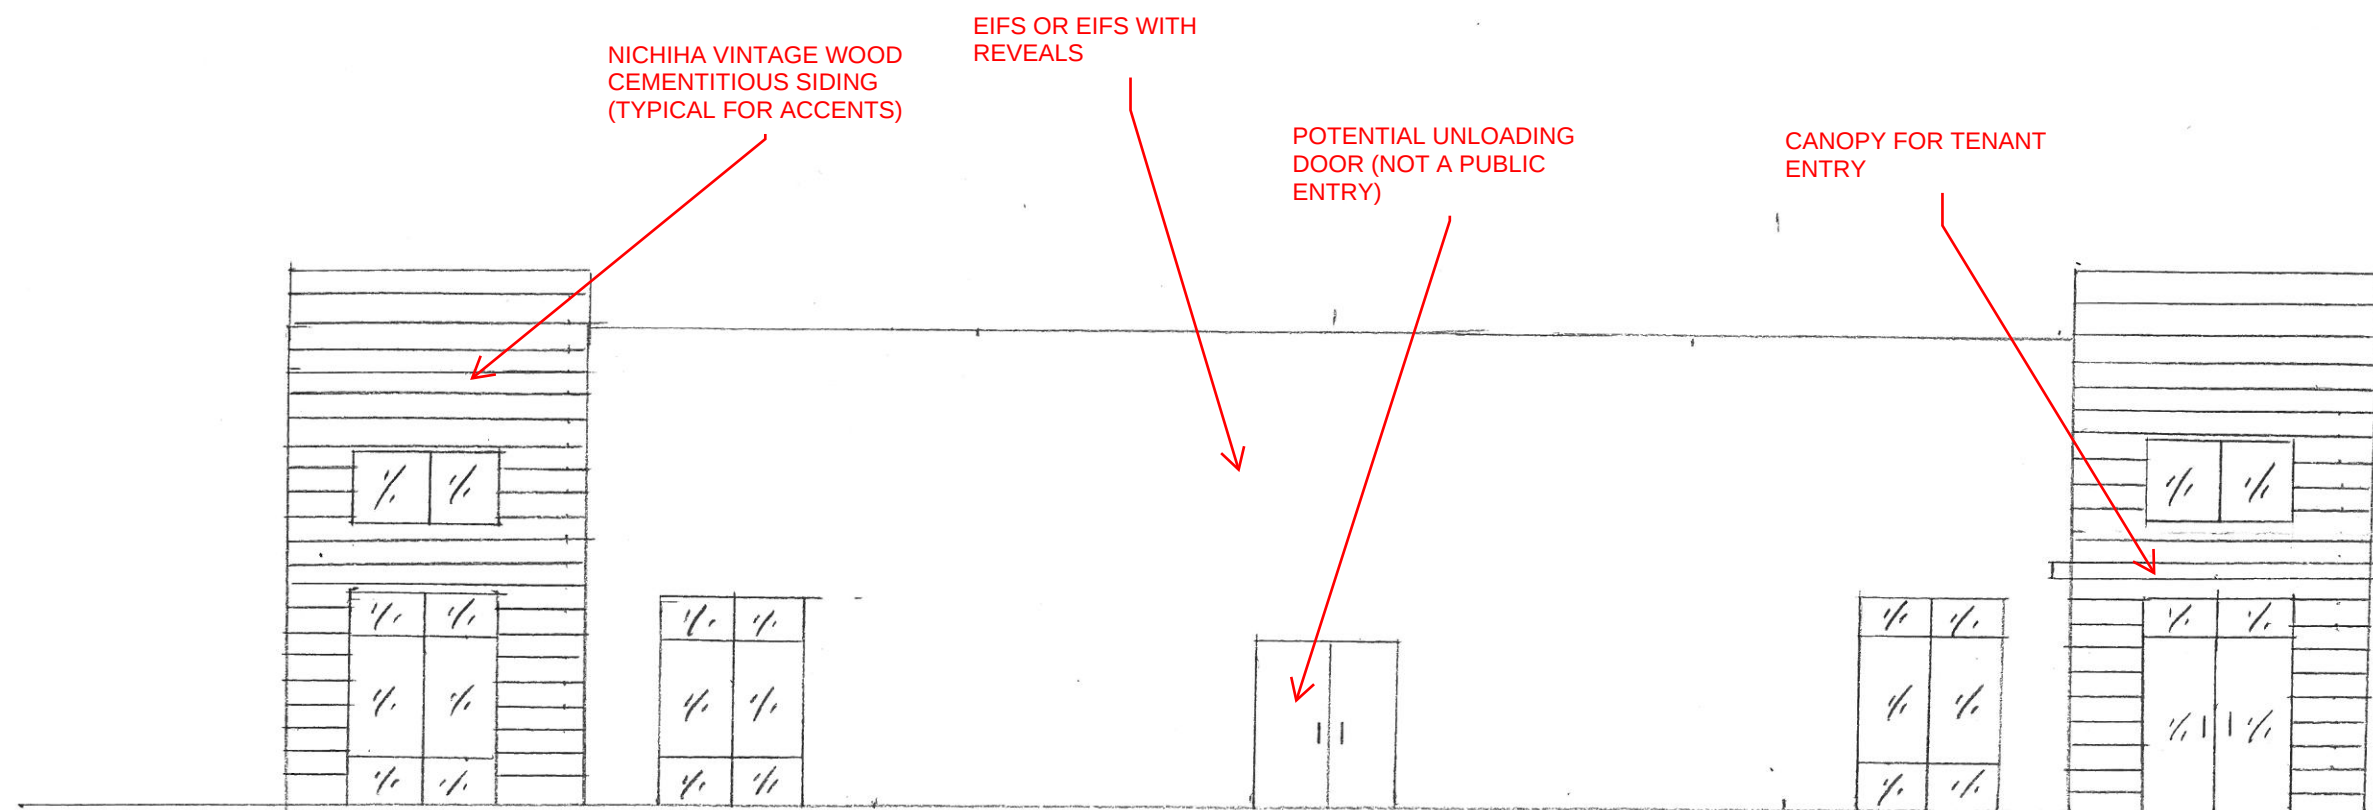

BACK SIDE ELEVATION (FACING EAST & FACING OFFICE TRACT)

SCALE: 1/8"=1'-0" ON 11X17